




Rev By	Date	Description Of Revision	Rev No.	Drawing Title: Single 3Hinge Door			 Foris Solutions Limited Unit 7 Bookers Way, Todwick Road Industrial Estate, Dinnington, Sheffield, S25 3SH. Tel: 01909 560500 sales@foris-solutions.co.uk www.foris-solutions.co.uk
				Contract: TBC			
				Scale: NTS	Requested By:	Drawn By: IS	
				Initial Drawing:	Revision: 0	Drawing No. TBC	

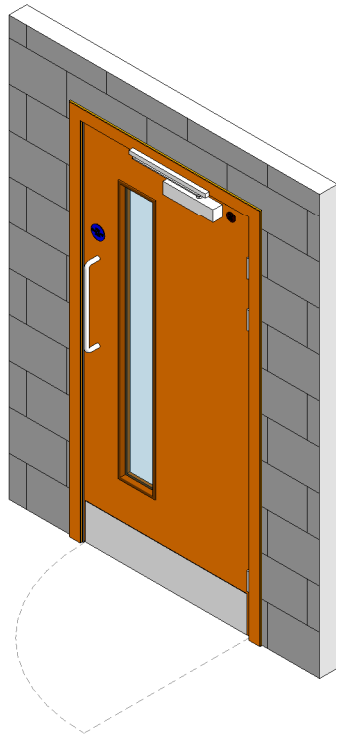

01 3D External View

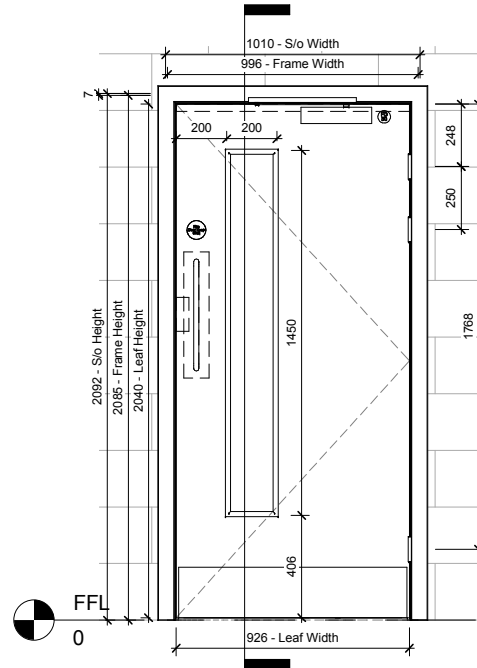


02 Pull Face
1 : 20

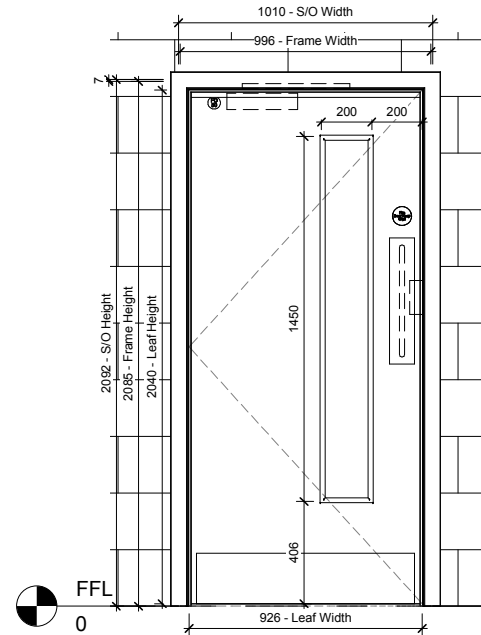


03 Push Face
1 : 20

04 Head Detail
1 : 5

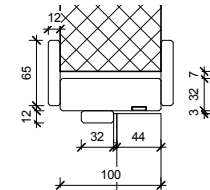

05 Undercut Detail
1 : 5

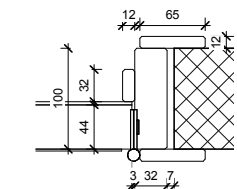

06 Jamb Detail
1 : 5

Door Schedule																																				
Description	Room Name	Door Number	S/o Height	S/o Width	Frame Height	Frame Width	Frame Depth	Frame Thickness	Leaf Thickness	Undercut	Door Core	Exposed Or Concealed Lips	Door Facing Type	Door Facing Species	Door Facing Cur Reference	Lipping Species	Fire Rating	Operation	Door Handling	Hinge Pivot No	Hinge Pivot Type	First Hinge Position	Second Hinge Position	Third Hinge Position	Flush Or Cloak	Glazing Panel Height	Glazing Panel Width	Glazing Offset From Edge Of Leaf	Glazing Offset From Bottom Of Leaf	Frame Required	Frame Material	Frame Type	Billable Hours	Batch Number	dB	Ironmongery set
Single Leaf Door	Circulation Access Controlled	SA12.3	2092	1010	2085	996	100	32	44	10	TBC	TBC	TBC	TBC	TBC	TBC	FD30S	Single Swing	Right Hand Hung	3	TBC	248	498	1768	TBC	1450	200	200	406	Yes	TBC	PSE Frame			N/A	TBC