



Rev By	Date	Description Of Revision	Rev No.	Drawing Title: Single 3Hinge Door		
				Contract: TBC		
				Scale: NTS	Requested By:	Drawn By: IS
				Initial Drawing:	Revision: 0	Drawing No. TBC




Foris Solutions Limited
Unit 7 Bookers Way,
Todwick Road Industrial Estate,
Dinnington, Sheffield, S25 3SH.
Tel: 01909 560500
sales@foris-solutions.co.uk
www.foris-solutions.co.uk

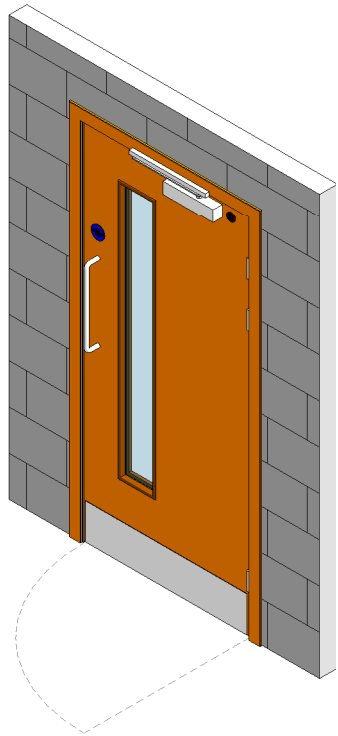

01 3D External View

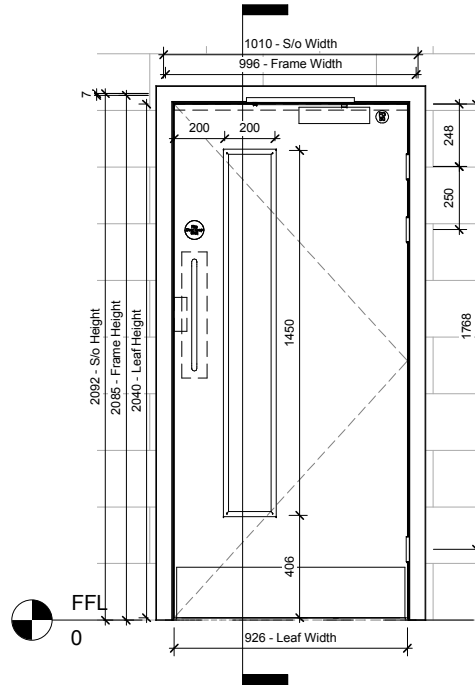


02 Pull Face
1 : 20

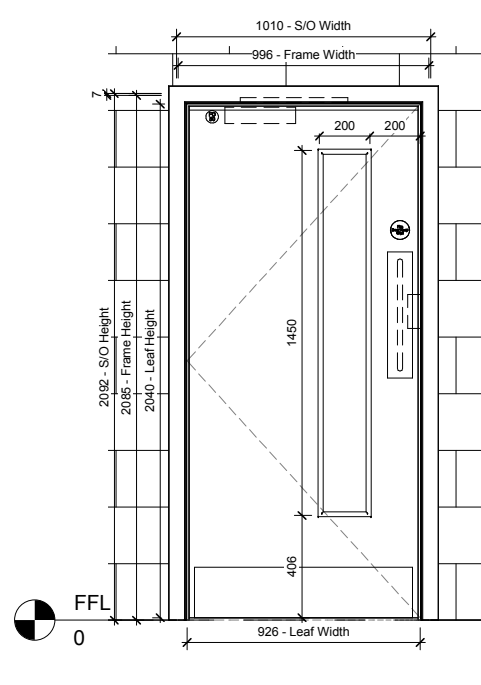


03 Push Face
1 : 20

04 Head Detail
1 : 5

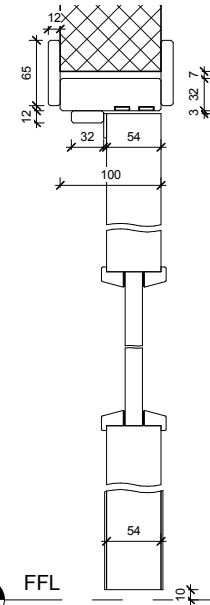

05 Undercut Detail
1 : 5

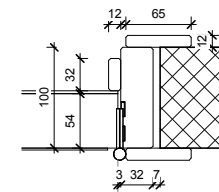

06 Jamb Detail
1 : 5

Door Schedule																																				
Description	RoomName	DoorNumber	S/o Height	S/o Width	FrameHeight	FrameWidth	Frame Depth	FrameThickness	LeafThickness	Undercut	DoorCore	ExposedOrConcealedLips	DoorFacingType	DoorFacingSpecies	DoorFacingCut/ Reference	LippingSpecies	FireRating	Operation	DoorHanding	HingePivotNo	HingePivotType	FirstHingePosition	SecondHingePosition	ThirdHingePosition	FlushOrCloak	GlazingPanelHeight	GlazingPanelWidth	GlazingOffsetFromEdgeOfLeaf	GlazingOffsetFromBottomOfLeaf	FrameRequired	FrameMaterial	FrameType	BillableHours	BatchNumber	dB	Ironmongeryset
Single Leaf Door	Circulation Access Controlled	SA12.6	2092	1010	2085	996	100	32	54	10	TBC	TBC	TBC	TBC	TBC	TBC	FD60S	Single Swing	Right Hand Hung	3	TBC	248	498	1768	TBC	1450	200	200	406	Yes	TBC	PSE Frame			N/A	TBC