



Rev By	Date	Description Of Revision	Rev No.	Drawing Title: Single 3Hinge Door		
				Contract: TBC		
				Scale: NTS	Requested By:	Drawn By: IS
				Initial Drawing:	Revision: 0	Drawing No. TBC




**Foris Solutions Limited**  
 Unit 7 Bookers Way,  
 Todwick Road Industrial Estate,  
 Dinnington, Sheffield, S25 3SH.  
 Tel: 01909 560500  
 sales@foris-solutions.co.uk  
 www.foris-solutions.co.uk

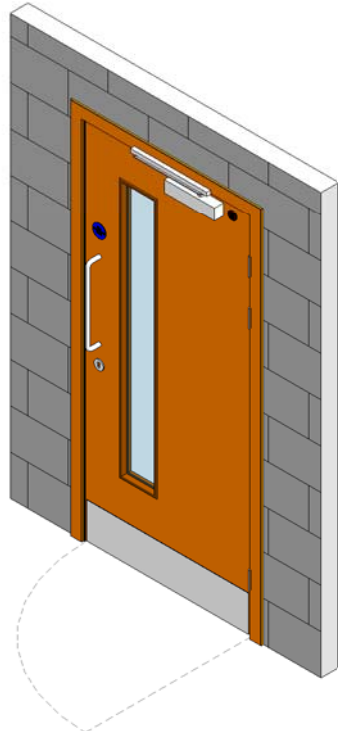

**01 3D External View**

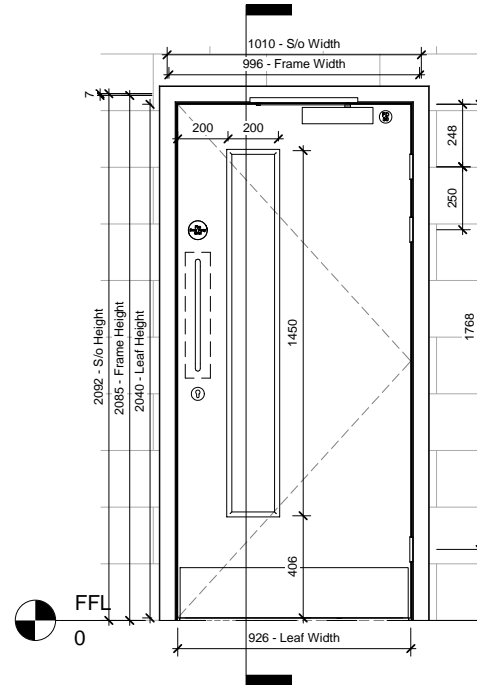


**02 Pull Face**  
1 : 20

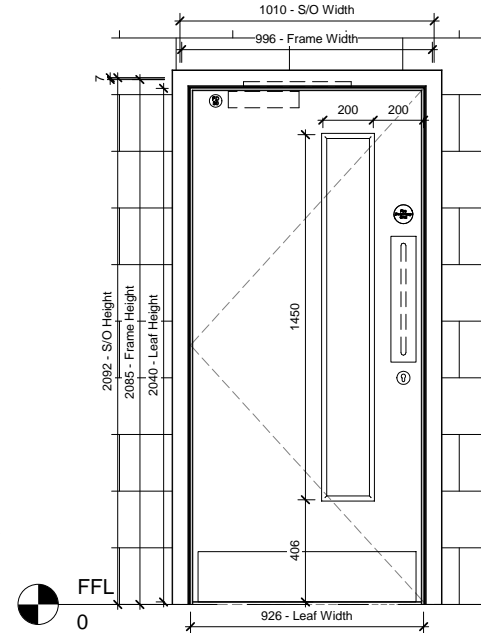


**03 Push Face**  
1 : 20

**04 Head Detail**  
1 : 5

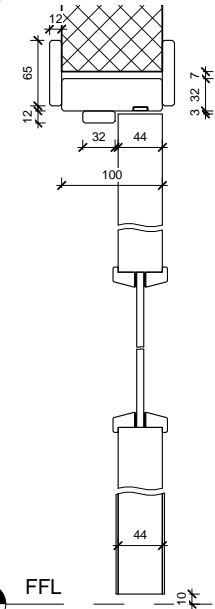

**05 Undercut Detail**  
1 : 5

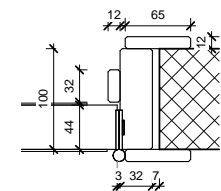

**06 Jamb Detail**  
1 : 5

Door Schedule																																				
Description	RoomName	DoorNumber	S/o Height	S/o Width	FrameHeight	FrameWidth	Frame Depth	Frame Thickness	LeafThickness	Undercut	DoorCore	ExposedOrConcealedLips	DoorFacingType	DoorFacingSpecies	DoorFacingCut/ Reference	LippingSpecies	FireRating	Operation	DoorHanding	Hinge/PivotNo	Hinge/PivotType	FirstHingePosition	SecondHingePosition	ThirdHingePosition	FlushOrCloak	GlazingPanelHeight	GlazingPanelWidth	GlazingOffsetFromEdgeOfLeaf	GlazingOffsetFromBottomOfLeaf	FrameRequired	FrameMaterial	FrameType	BillableHours	BatchNumber	dB	Ironmongeryset
Single Leaf Door	Circulation/Office Locking	SA21.3	2092	1010	2085	996	100	32	44	10	TBC	TBC	TBC	TBC	TBC	TBC	FD30S	Single Swing	Right Hand Hung	3	TBC	248	498	1768	TBC	1450	200	200	406	Yes	TBC	PSE Frame			N/A	TBC

© All items on this drawing are the property of Foris Solutions LTD and as such are copyrighted by them. No drawing should be copied, edited or retained by another party unless prior written permission is obtained. All scales attached to this drawing are meant as a guide and as such this document should not be scaled from. All dimensions where it is applicable should be checked on site by the contractor prior to commencement of any work.