


Rev By	Date	Description Of Revision	Rev No.	Drawing Title: Unequal 3 Hinge Door		
				Contract: TBC		
				Scale: NTS	Requested By:	Drawn By: IS
				Initial Drawing:	Revision: 0	Drawing No. TBC




Foris Solutions Limited
 Unit 7 Bookers Way,
 Todwick Road Industrial Estate,
 Dinnington, Sheffield, S25 3SH.
 Tel: 01909 560500
 sales@foris-solutions.co.uk
 www.foris-solutions.co.uk


04 Head Detail
1 : 5

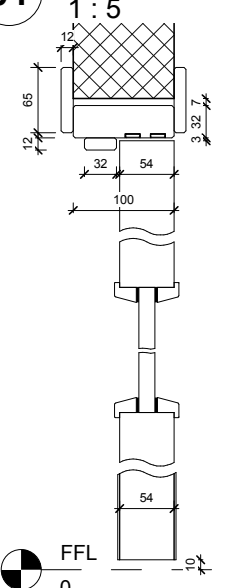


05 Undercut Detail
1 : 5

 


06 Meeting Stile Detail
1 : 5

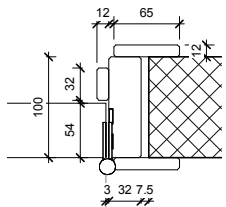


07 Jamb Detail
1 : 5

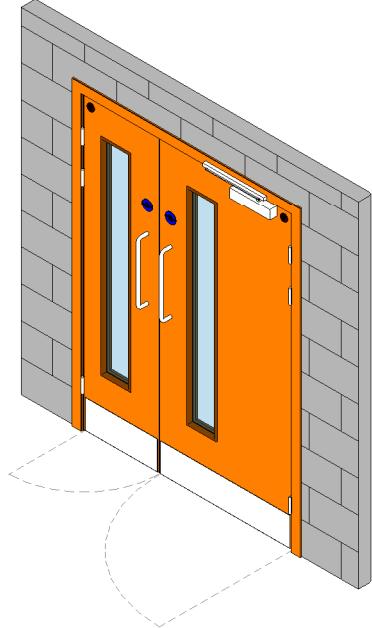

01 3D External View

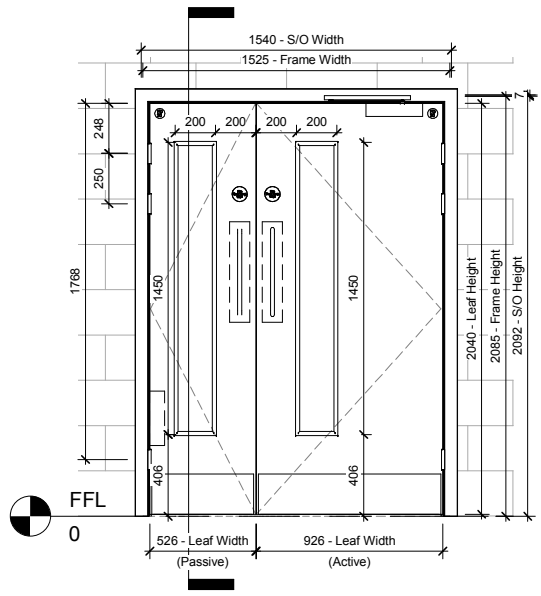

02 Pull Face
1 : 25

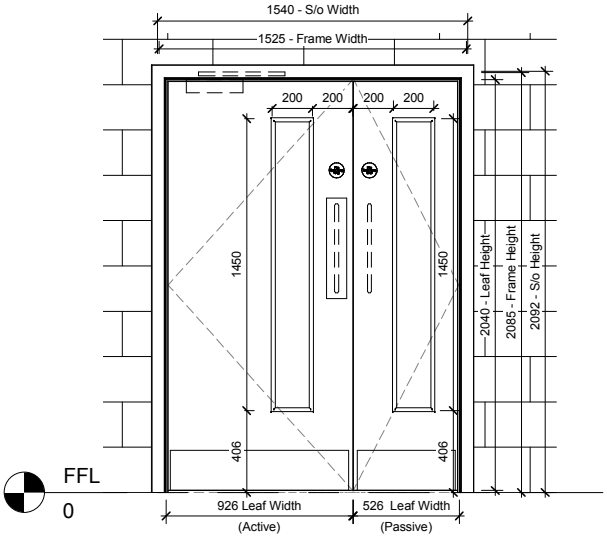

03 Push Face
1 : 25

Door Schedule																																				
Description	RoomName	DoorNumber	S/o Height	S/o Width	FrameHeight	FrameWidth	Frame Depth	Frame Thickness	Leaf Thickness	Undercut	DoorCore	ExposedOrConcealedLips	DoorFacing Type	DoorFacingSpecies	DoorFacingCut Reference	LippingSpecies	Operation	Fire Rating	DoorHanding	Hinge/PivotNo	Hinge/PivotType	FirstHingePosition	SecondHingePosition	ThirdHingePosition	FlushOrBolection	FrameRequired	TopVPHeight	TopVPWidth	VP Distance from leaf edge	VP Distance from Bottom	FrameMaterial	Frame Type	BillableHours	BatchNumber	dB	Ironmongery set reference
Unequal Pair Door	Circulation	SA51.6	2092	1540	2085	1525	100	32	54	10	TBC	TBC	TBC	TBC	TBC	TBC	Single Swing	FD60s	Anti-Clockwise	3	TBC	248	498	1768	Bolection	Yes	1450	200	200	406	TBC	PSE Frame			N/A	TBC

© All items on this drawing are the property of Foris Solutions LTD and as such are copyrighted by them. No drawing should be copied, edited or retained by another party unless prior written permission is obtained. All scales attached to this drawing are meant as a guide and as such this document should not be scaled from. All dimensions where it is applicable should be checked on site by the contractor prior to commencement of any work.